
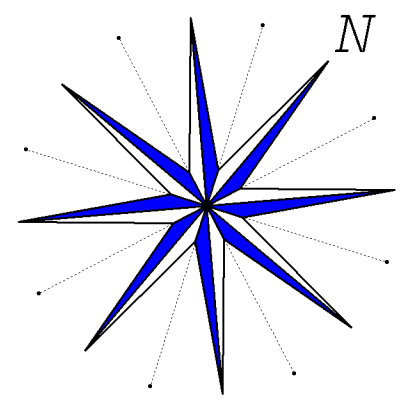
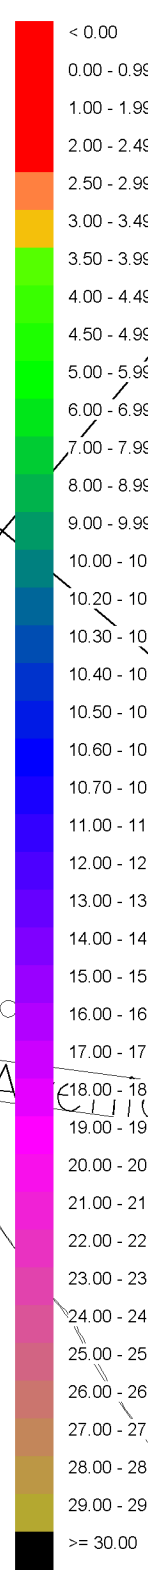


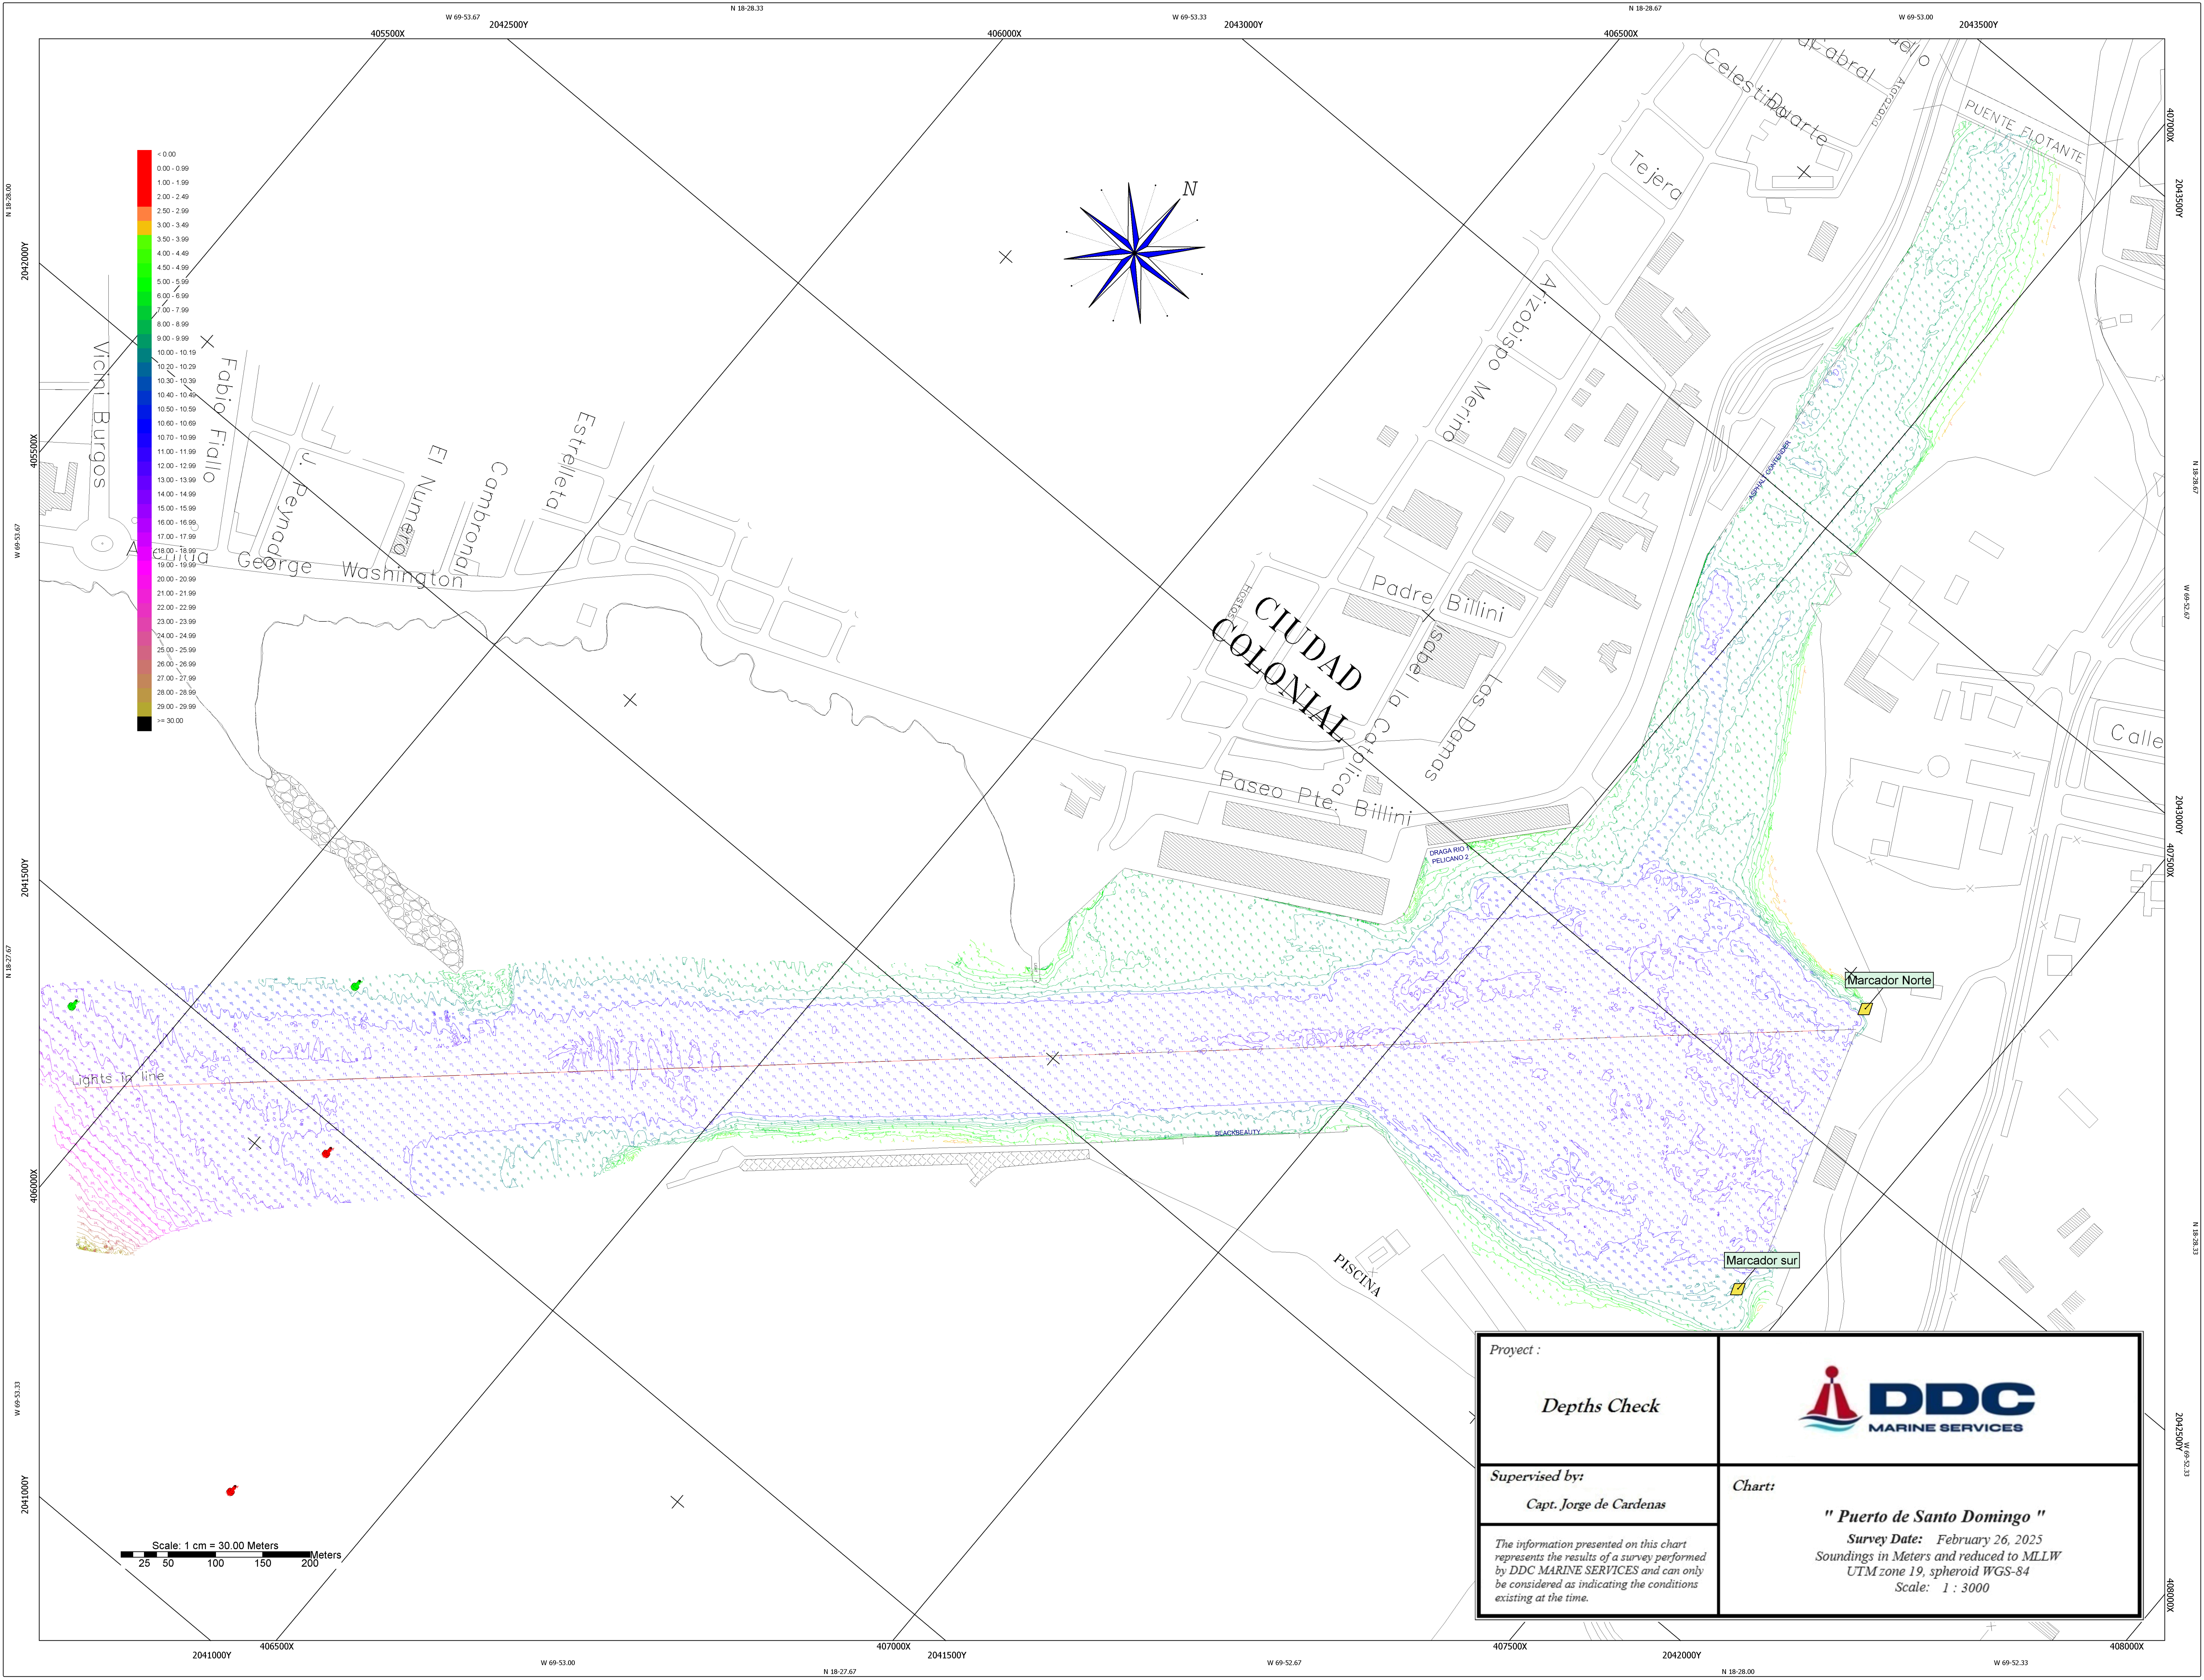

Scale: 1 cm = 30.00 Meters

Project : <i>Depths Check</i>	
Supervised by: <i>Capt. Jorge de Cardenas</i>	
The information presented on this chart represents the results of a survey performed by DDC MARINE SERVICES and can only be considered as indicating the conditions existing at the time.	Chart: " Puerto de Santo Domingo " Survey Date: February 26, 2025 Soundings in Meters and reduced to MLLW UTM zone 19, spheroid WGS-84 Scale: 1 : 3000